



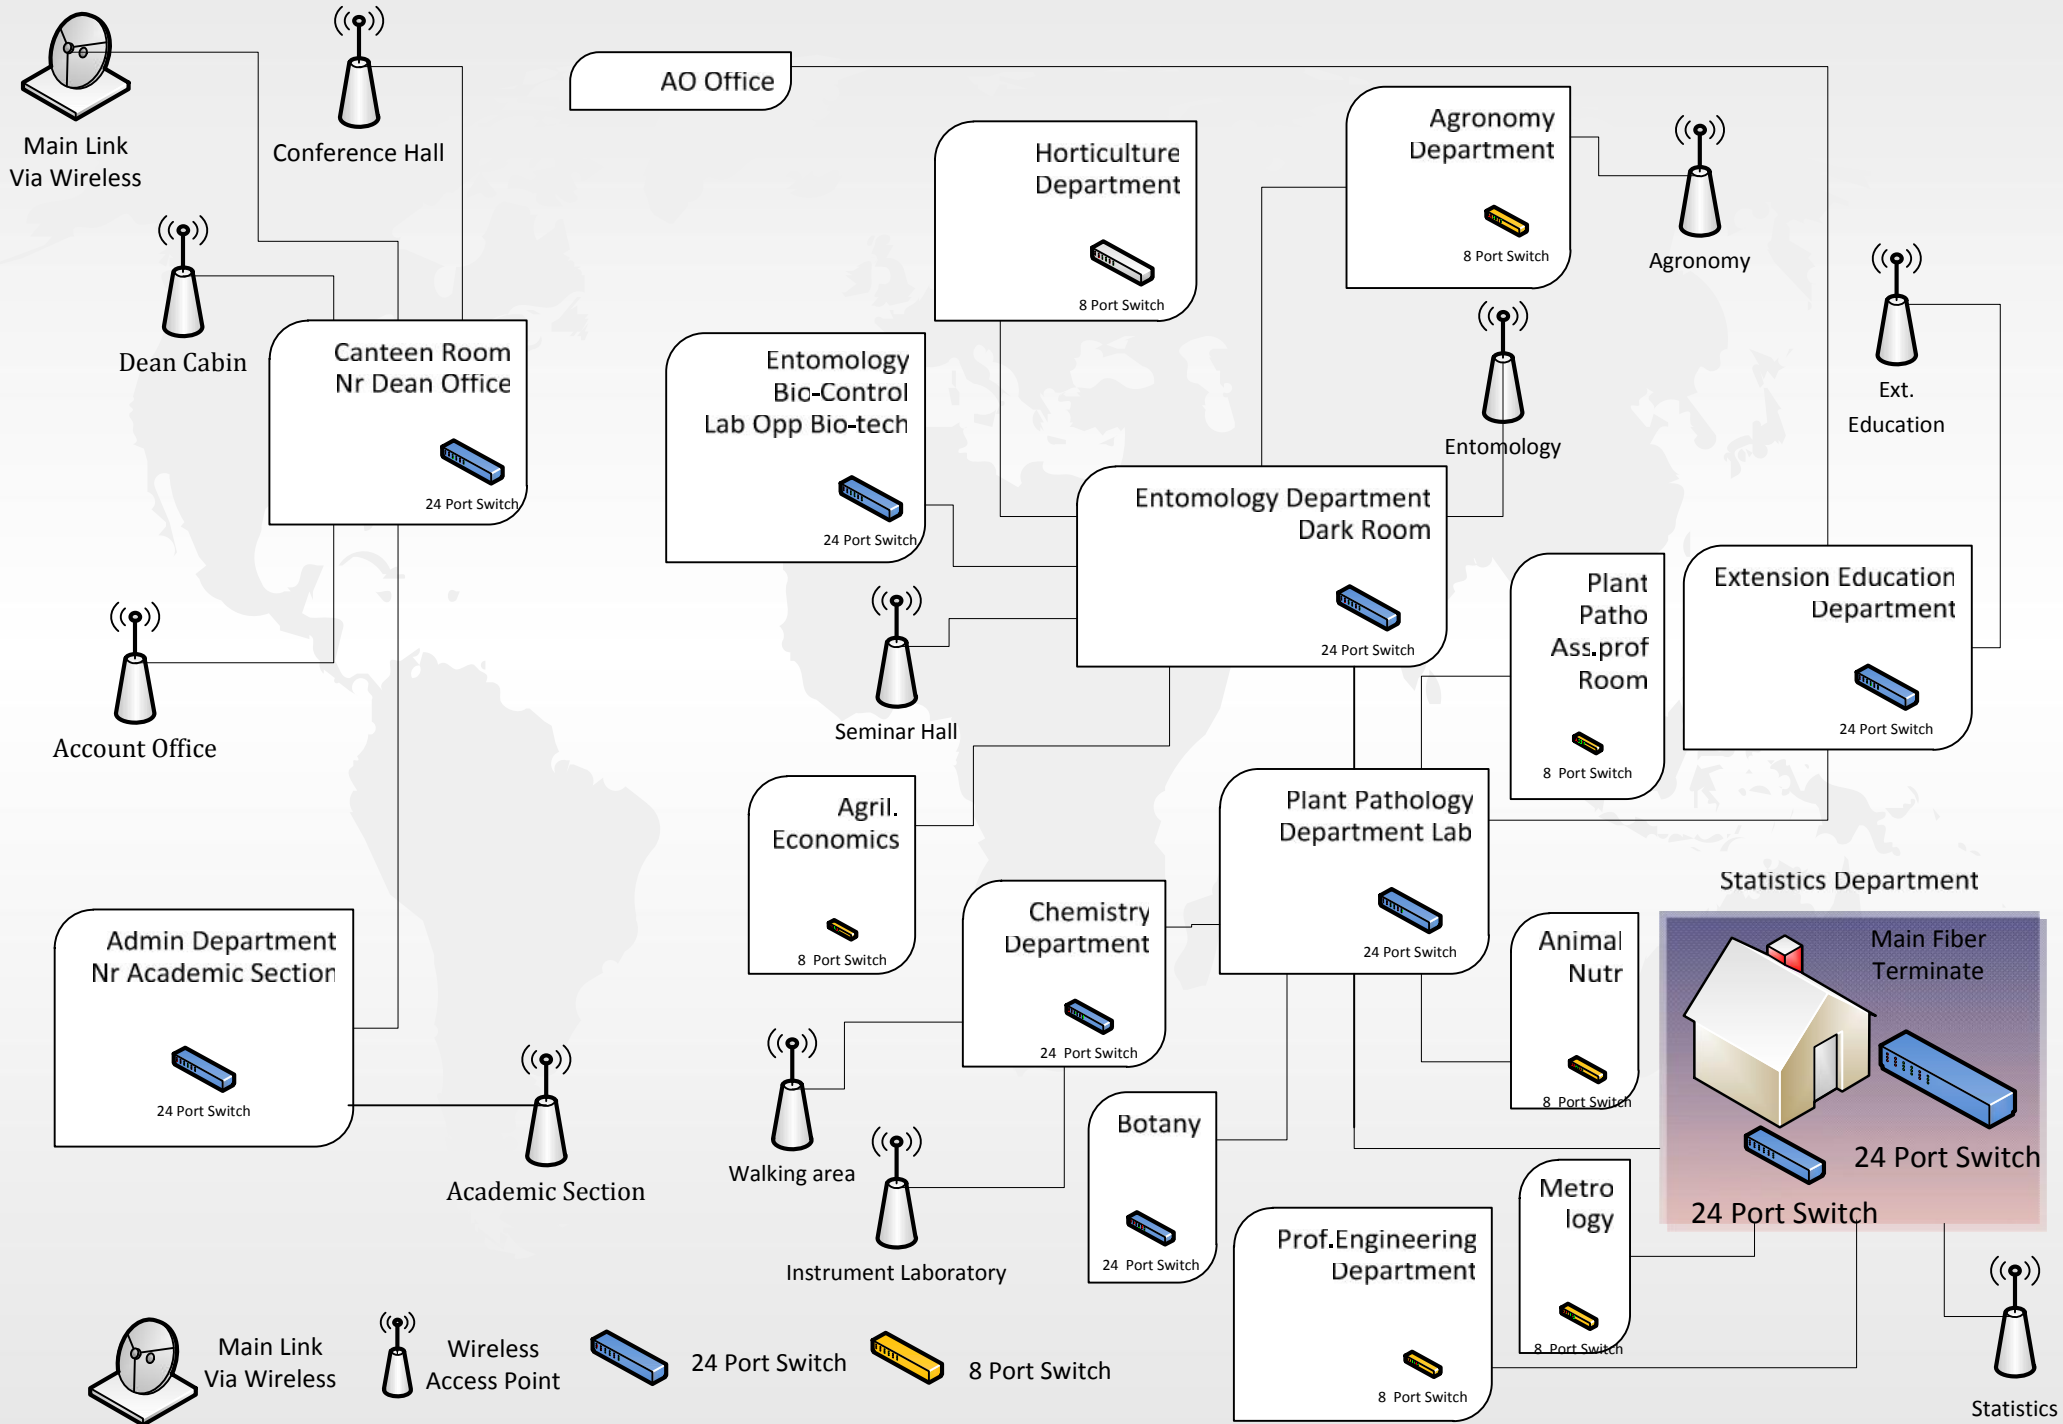


- 12 Core fiber line Specification
- New Fiber Switch at Stat Depar. line Specification

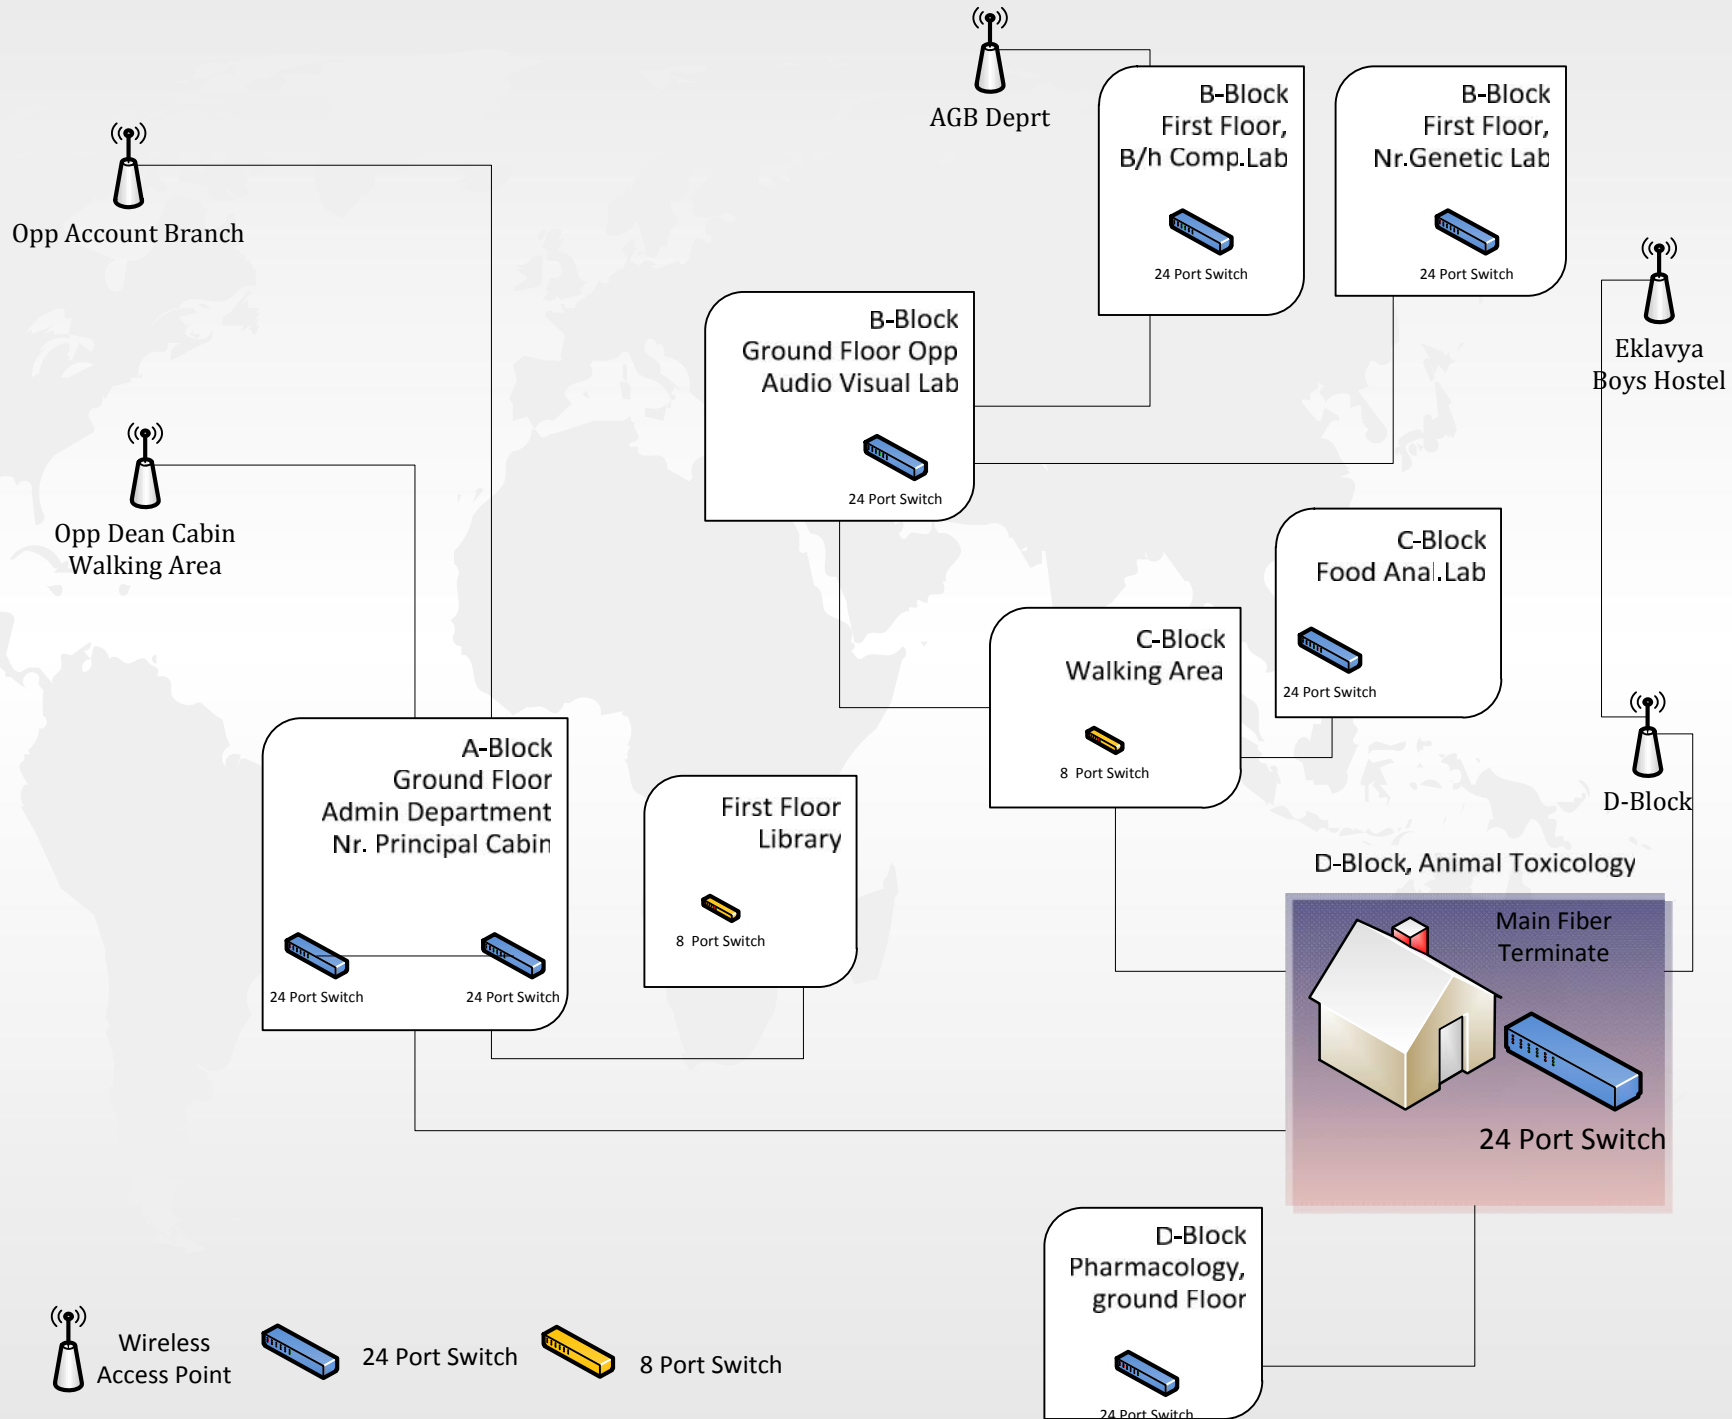



College of Forestry, Navsari Network Diagram

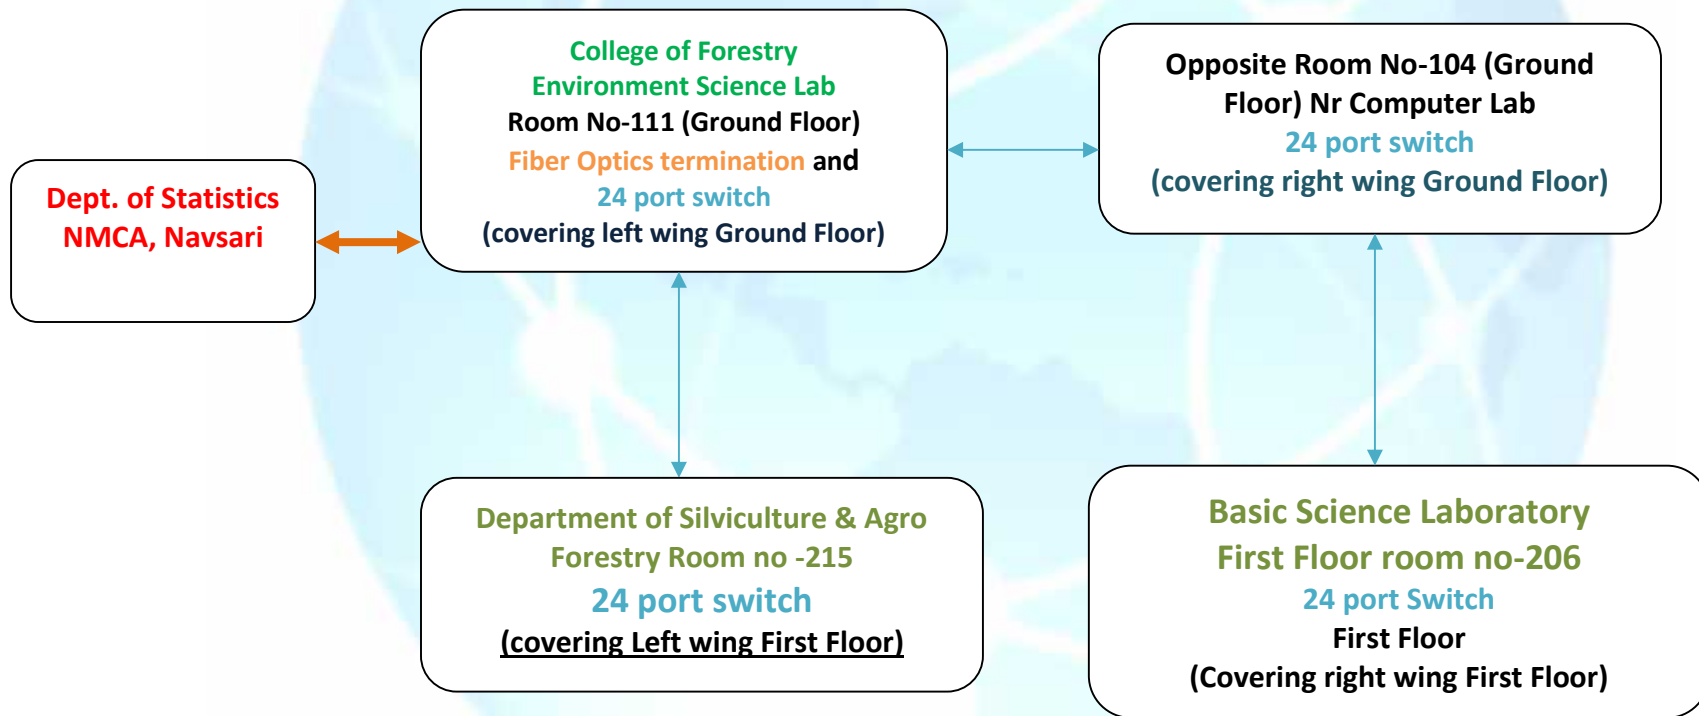


Fiber Optics Line



UTP CAT-6 connectivity




ASPEE College of Horticulture Network Diagram

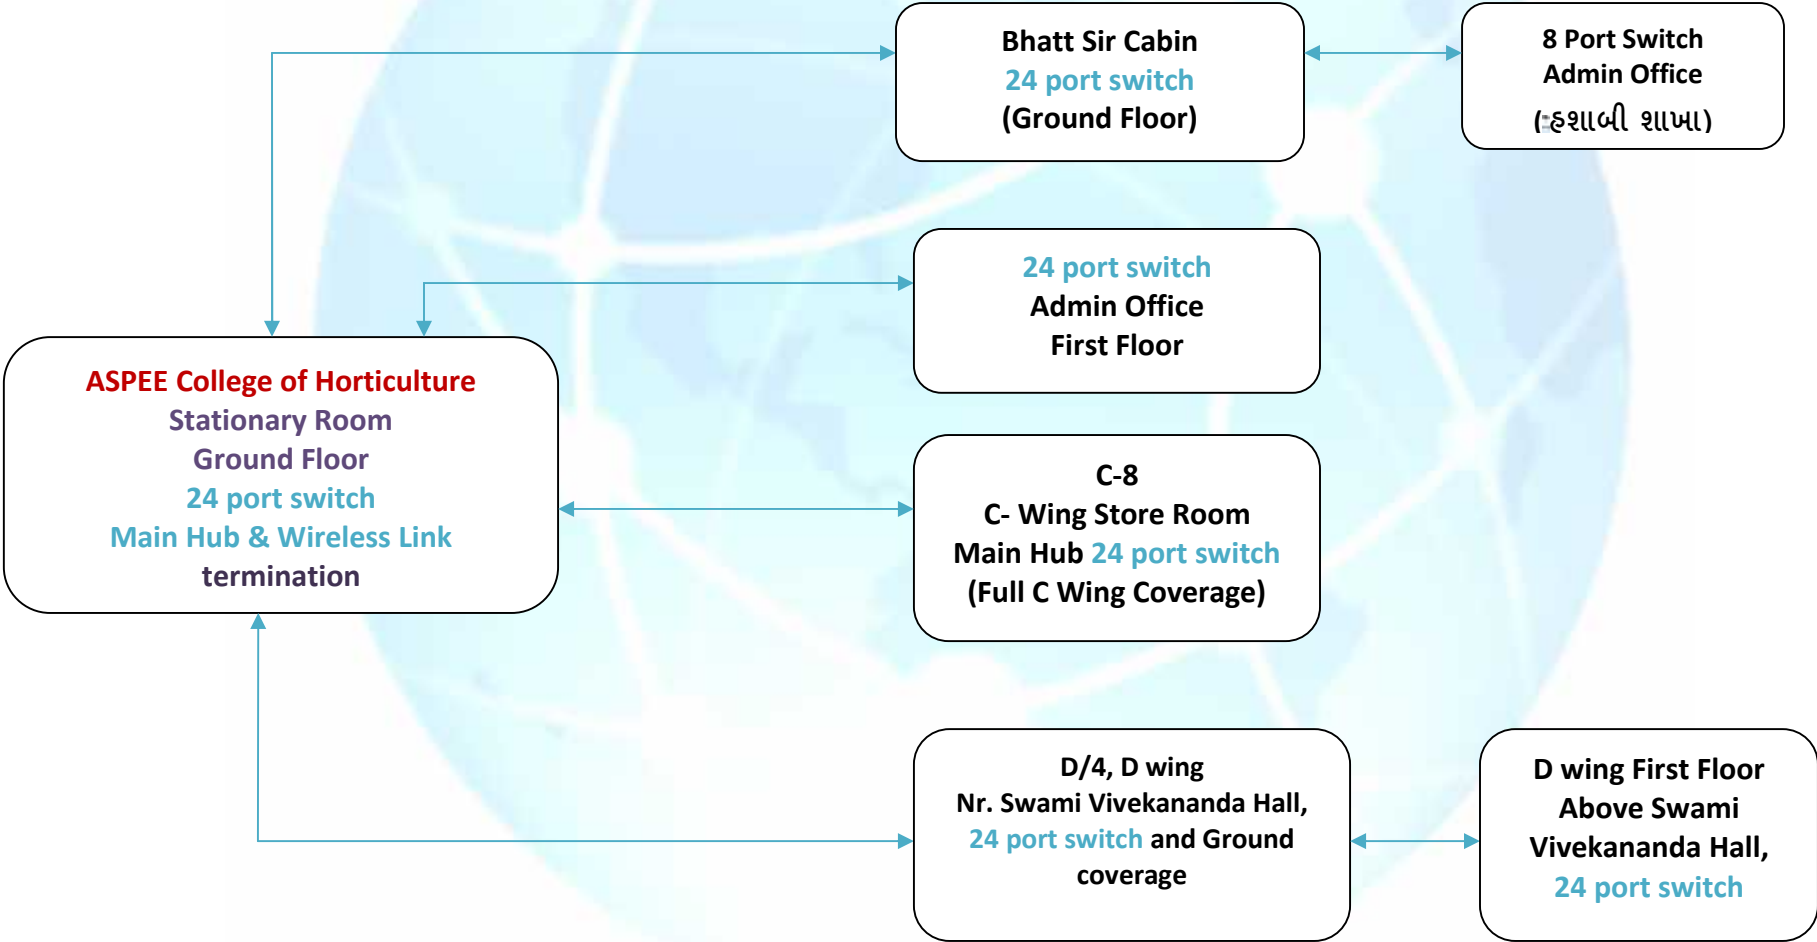

UTP CAT-6 connectivity ↔

Local Area Network in New Vice-Chancellor Building

IT Department NAU Navsari

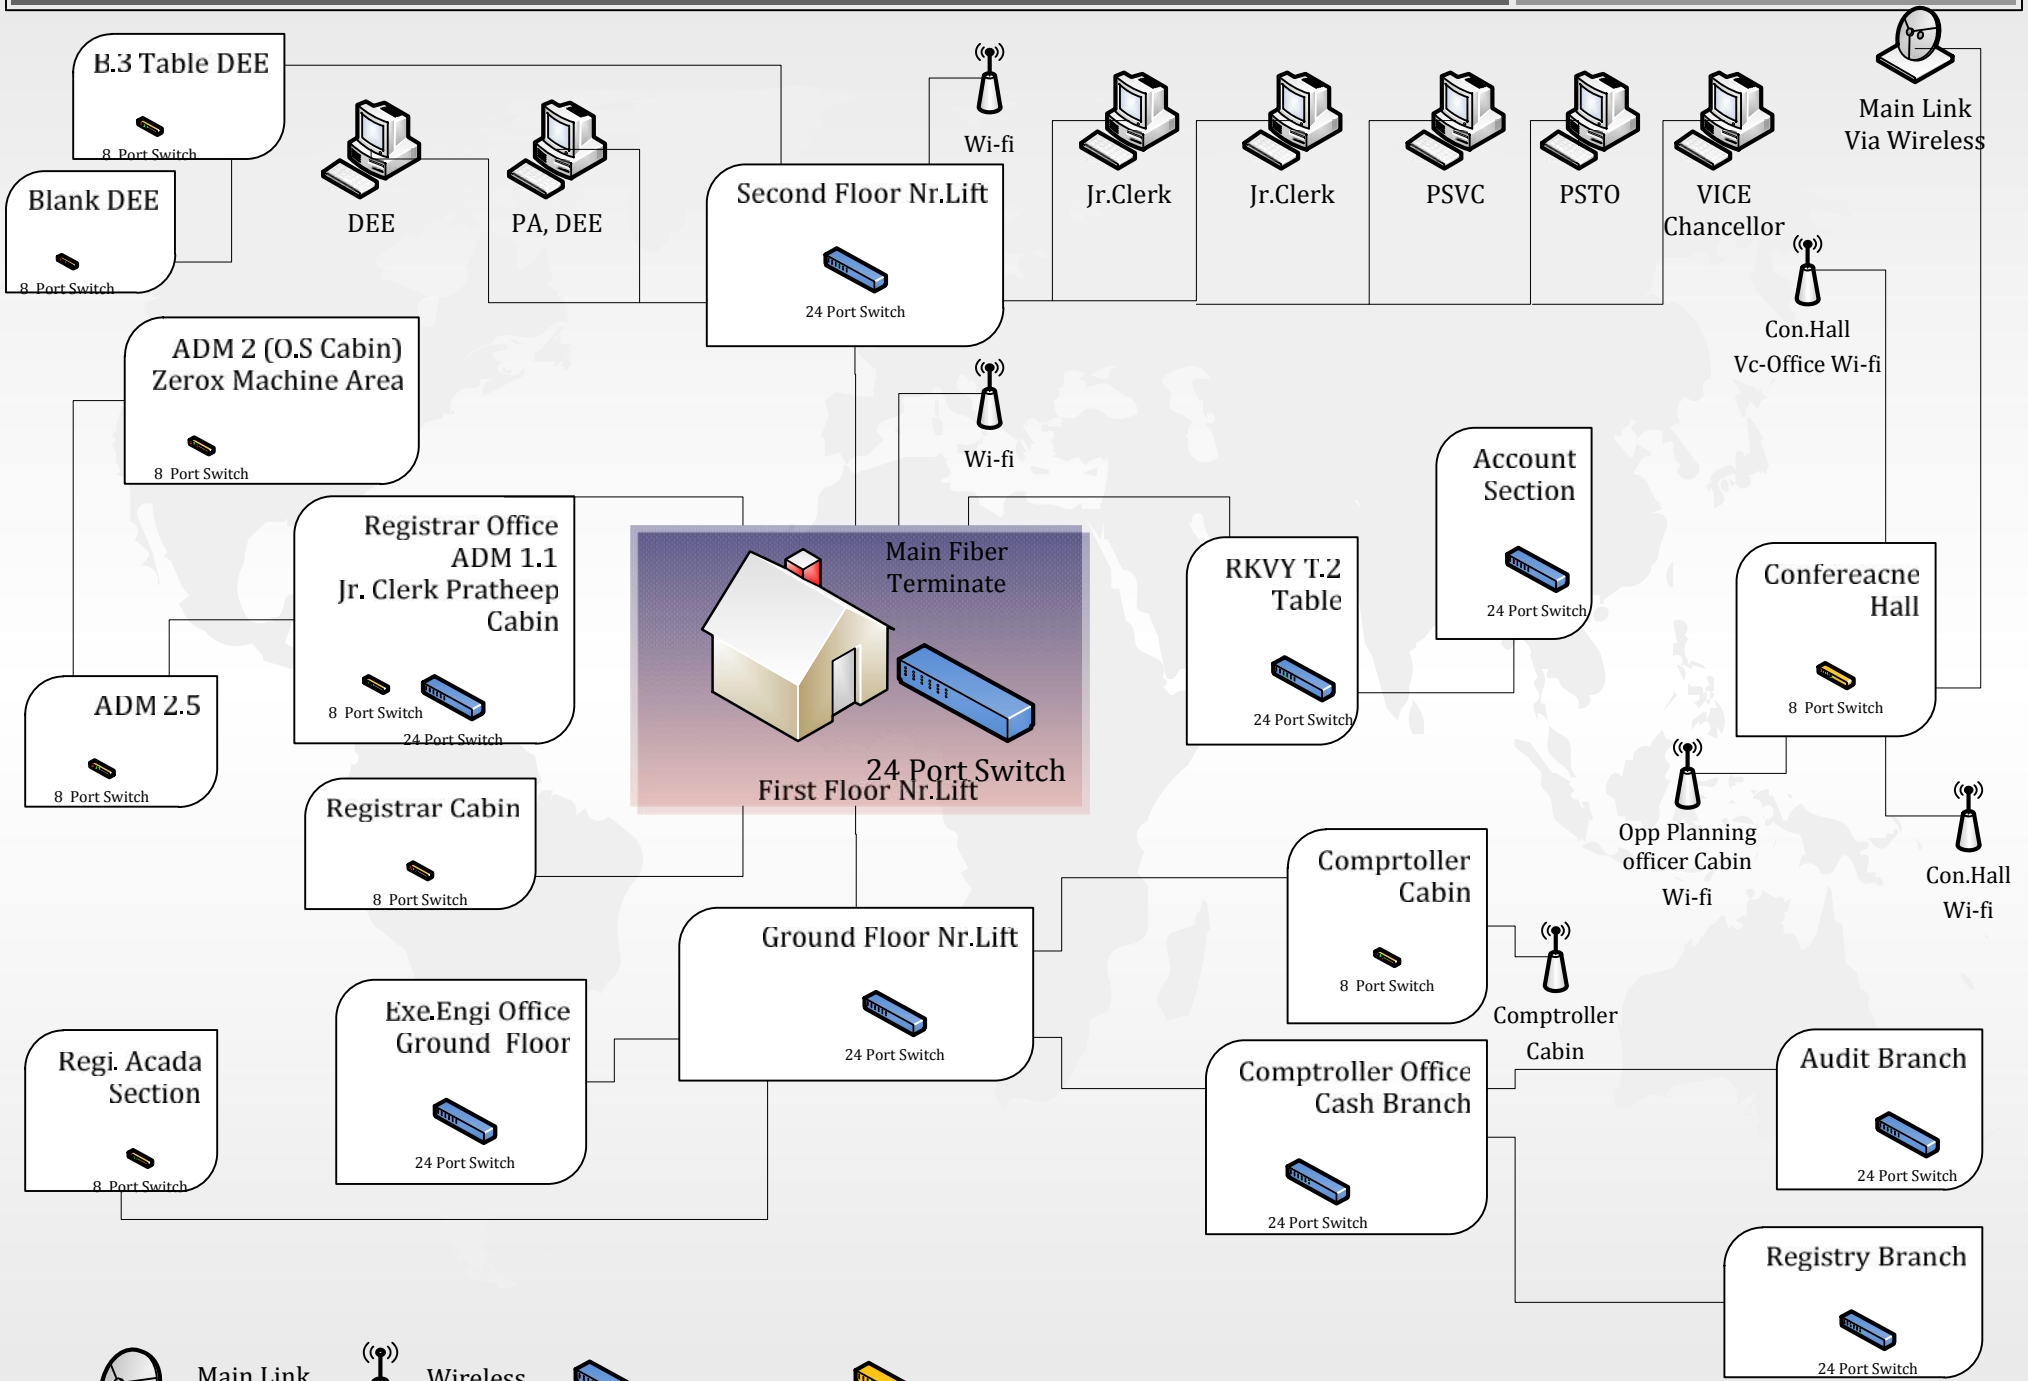

Main Link Via Wireless




Wireless Access Point



24 Port Switch



8 Port Switch

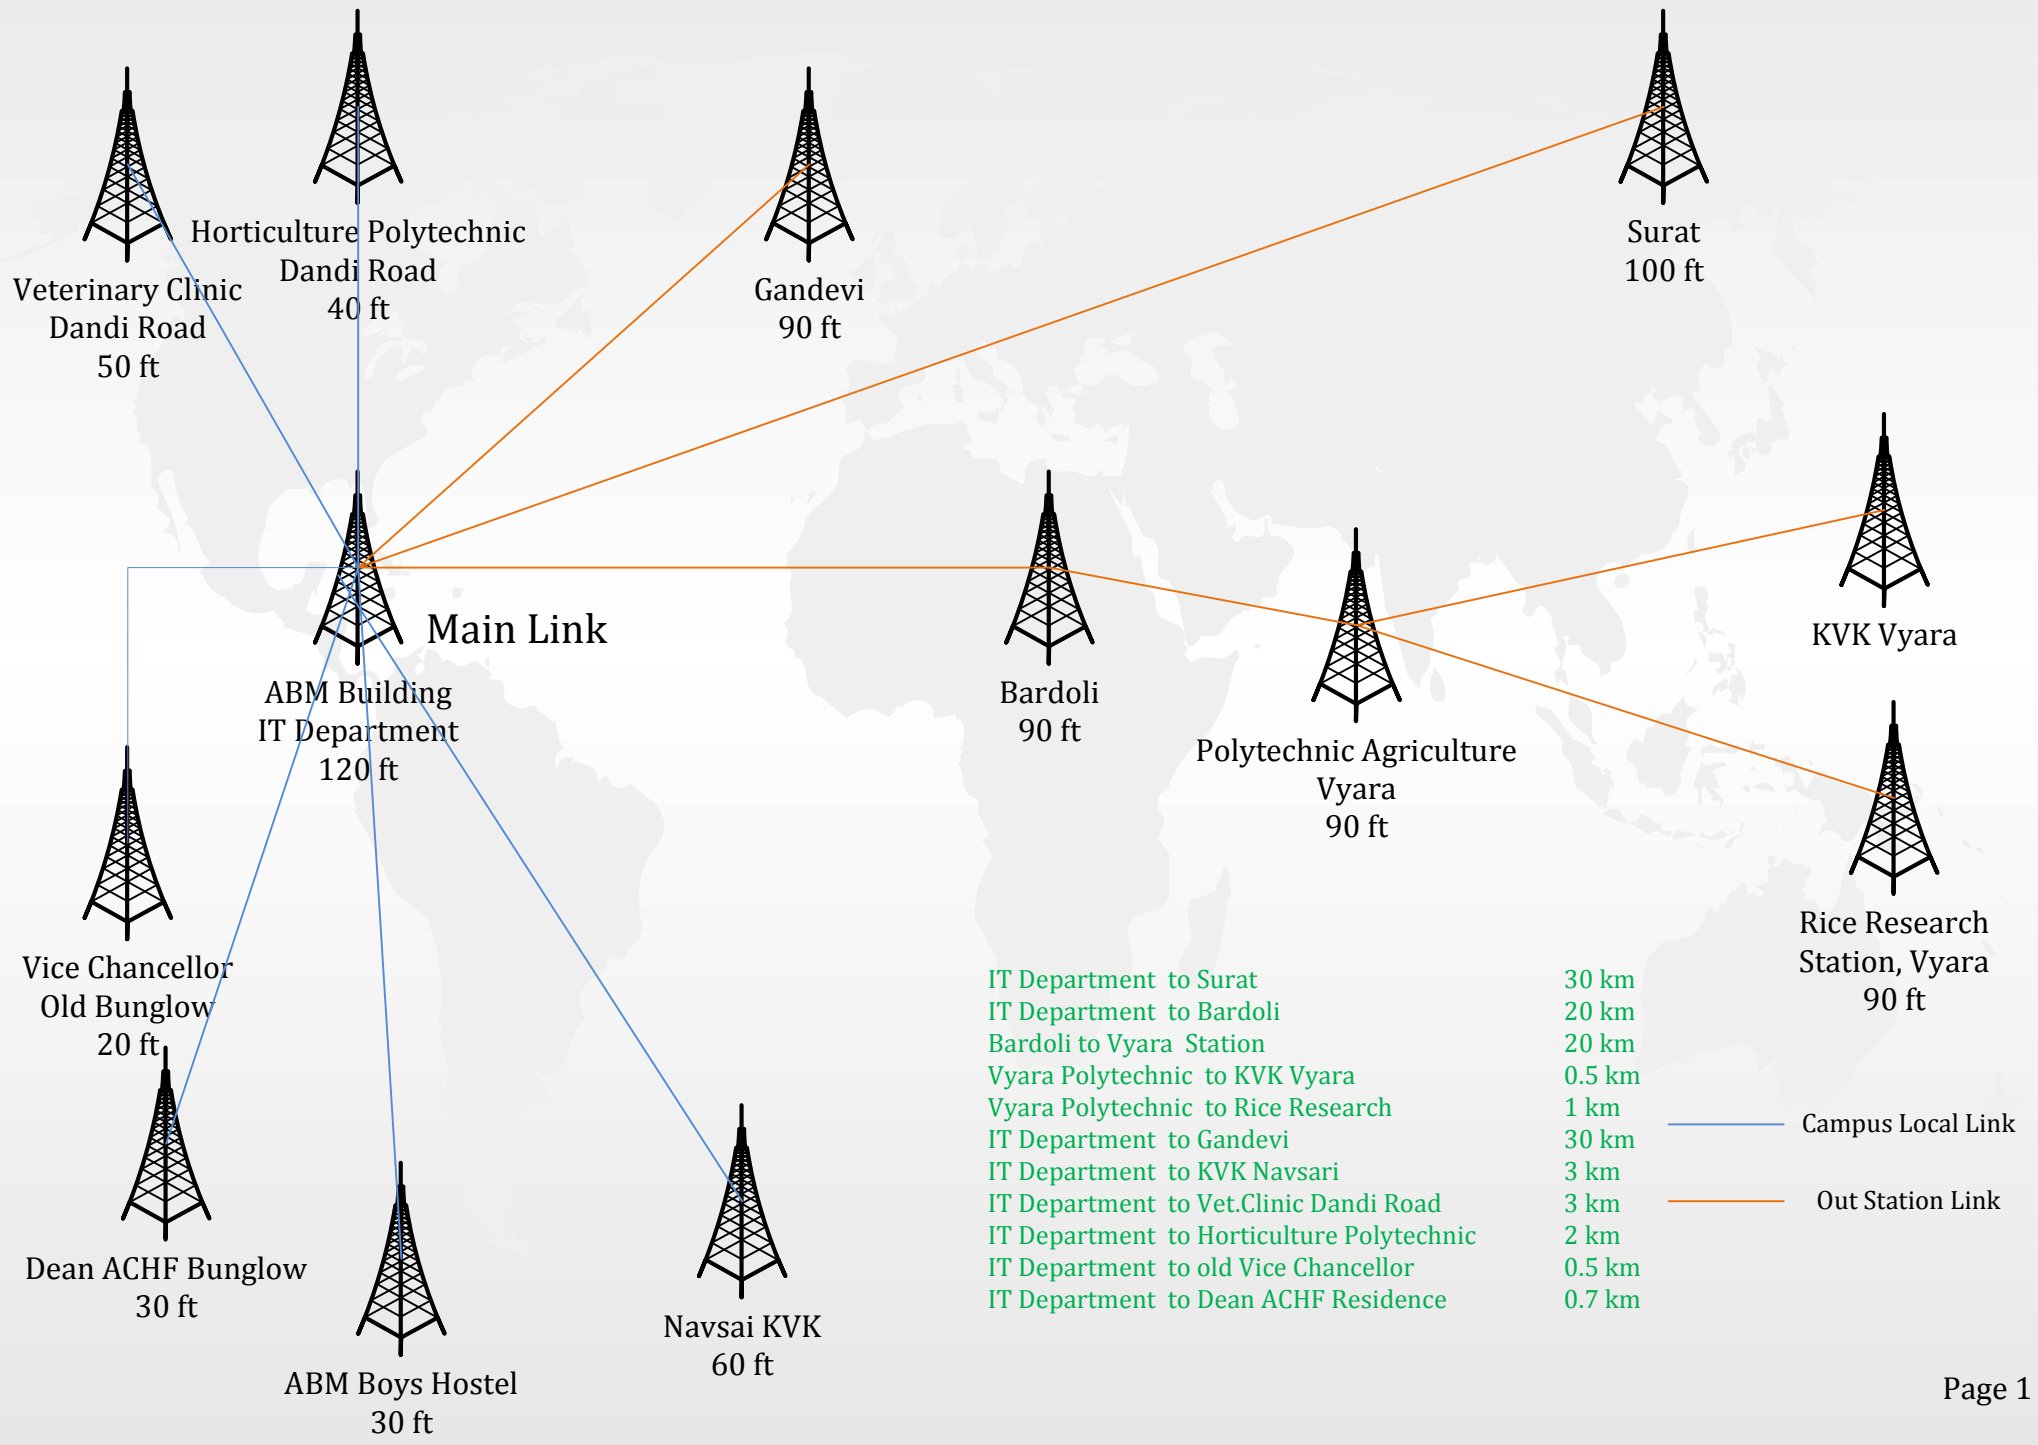

Remark

The shown network diagram is tentative/rough . The Final/Fair diagram will be shared in the Pre-bid meeting. Again at any point of time the Network diagram will be vary basis on the timely Network variations.